



SAXON HOUSE

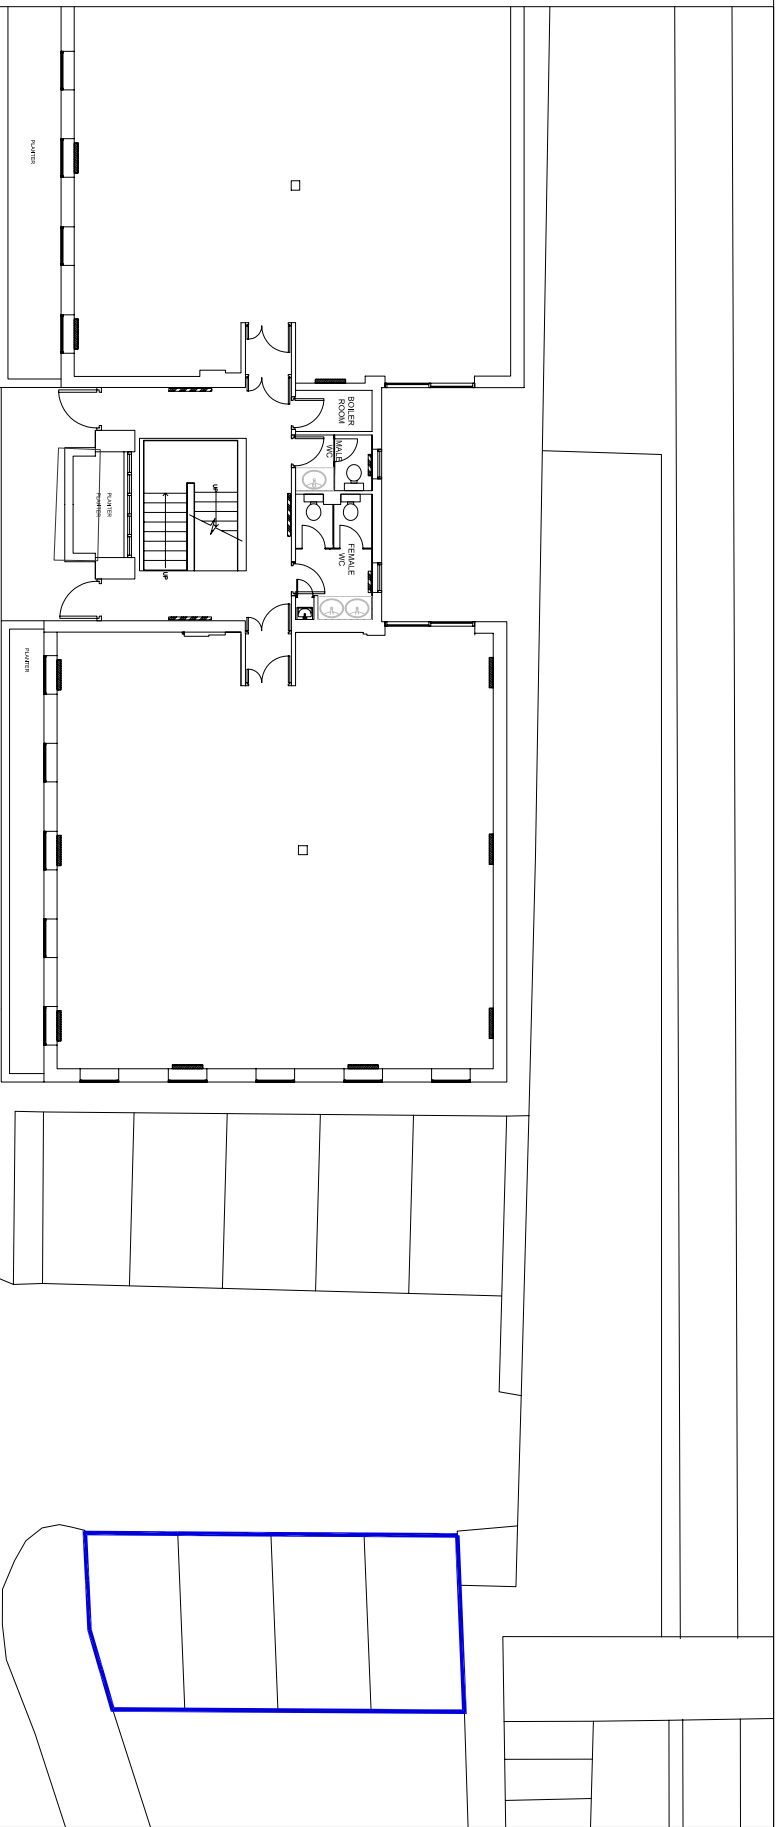

SAXON HOUSE  
DOWNSIDE  
SITE PLAN TO SHOW  
LOCATION OF CAR  
PARKING SPACES  
FORMING PART OF  
THE LEASE OF FIRST  
FLOOR SUITE B

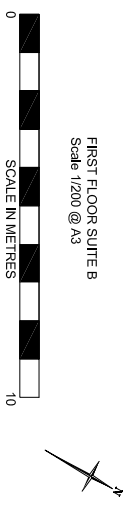

**NOTES**

This drawing is prepared for the use of the client and is not to be used for any other purpose without the written consent of the architect. The architect is not responsible for any errors or omissions in this drawing. The client is responsible for the accuracy of the information provided. The architect is not responsible for any errors or omissions in this drawing. The client is responsible for the accuracy of the information provided.

**Status**

= Preliminary / Information     = Approval/Comment

= Contract     = As Built

= Construction     = Building Control

**PEER GROUP PLC**  
THE HOP EXCHANGE  
24 SOUTHMARK  
STREET  
LONDON SE1 1TY

Client

**PEER GROUP PLC**

**Project**  
FIRST FLOOR SUITE B  
SAXON HOUSE, 1 DOWNSIDE  
SUNBURY ON THAMES  
TW16 6RT

Title

**LEASE PLAN**

**Scale** 1:200 @ A3

**Date** FEB-2012

**Drawn By** DW

**Checked By / Date**

**Project No.**

**Drawing Number**

**Rev**

**SAXON\_AF\_LEASE**

-