

NOTE:
 This drawing is protected under copyright and of no use should any part be reproduced or copied without the permission of Applied Workplace Ltd. These notes and sub-contract drawings are subject to approval by Applied Workplace Ltd at their discretion. In the eventuality of dispute, as work to clarify that all drawings and any content derived from them, are subject to the approval of Applied Workplace Ltd. All dimensions shown should be checked on site. Do not scale from this drawing. Subject to statutory approval and site survey.

PARTITION SPEC:
 FRAME WORK COLOUR: RAL9006 SILVER
 JOINT DETAIL: 1 JOINT 10mm
 GLASS THICKNESS:
SITE CONDITIONS:
 CEILING HEIGHT: 2500mm
 CEILING TYPE: PLASTERBOARD
 FLOOR TYPE: TIMBER
 FLOOR VOID: EA
 FLOOR PROTECTION: YES

QUARTERLINE PARTITION LEGEND:
 - - - - - NEW QUARTERLINE PARTITION TO CLEARANCE OF CEILING.
 - - - - - EXISTING STRUCTURAL WALLS TO REMAIN AS SHOWN.


REVISION DETAILS DATE

A | W
APPLIED WORKPLACE
 UNIT A1
 CIRRUS COURT
 AVIATION PARK WEST
 CHRISTCHURCH
 DORSET
 BH23 6BW
 TEL: 01202 577776
 FAX: 01202 570507

CLIENT:
 PEER FREEHOLDS LIMITED
PROJECT:
 UNIT 5A
 24 SOUTHWARK STREET
 LONDON
 SE1 1TY

DRAWING:
 PROPOSED PARTITIONING

SCALE: **DATE:**
 1:50 07/09/2018
DRAWN BY: **CHECKED BY:**
 JRE -
CLIENT DWG No: **REVISION:**
 - -
DWG No: **REVISION:**
 JP1529 LG Q -

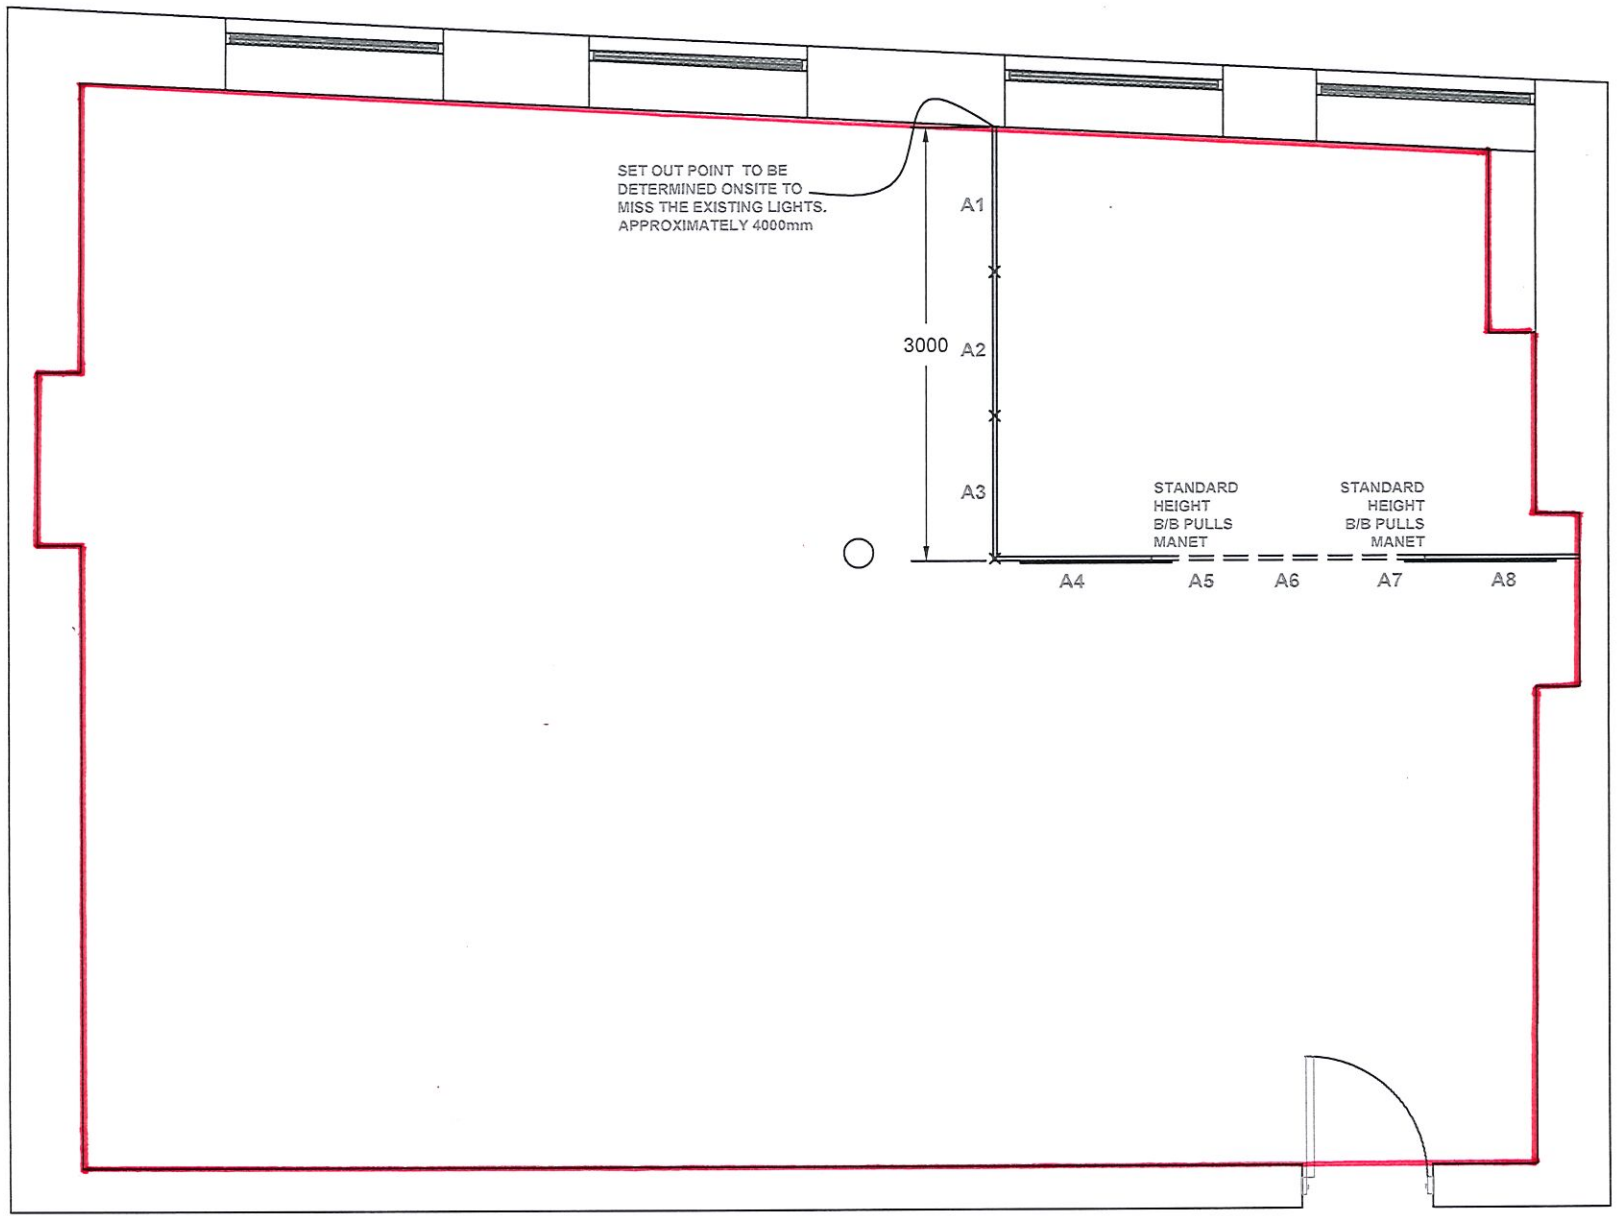

SET OUT POINT TO BE DETERMINED ONSITE TO MISS THE EXISTING LIGHTS. APPROXIMATELY 4000mm

A1
 3000
 A2
 A3

A4 A5 A6 A7 A8
 STANDARD HEIGHT B/B PULLS MANET STANDARD HEIGHT B/B PULLS MANET