

TENANT PLAN

- Lease Demise
- Car Park Demise
- Estate Demise
- Roadways

Notes:


All external soft landscaping will be maintained by the landlord. Rights of access must be reserved for the landlords contractors to maintain the soft landscaping.

Care should be taken when drawings are printed to avoid image distortion.

This drawing is issued for lease registration purposes only and further copies should be printed under the appropriate licence.

Revisions:

- A . Original Issue (January 2012)
- B . Revised Issue (March 2022)
- C .
- D .
- E .
- F .

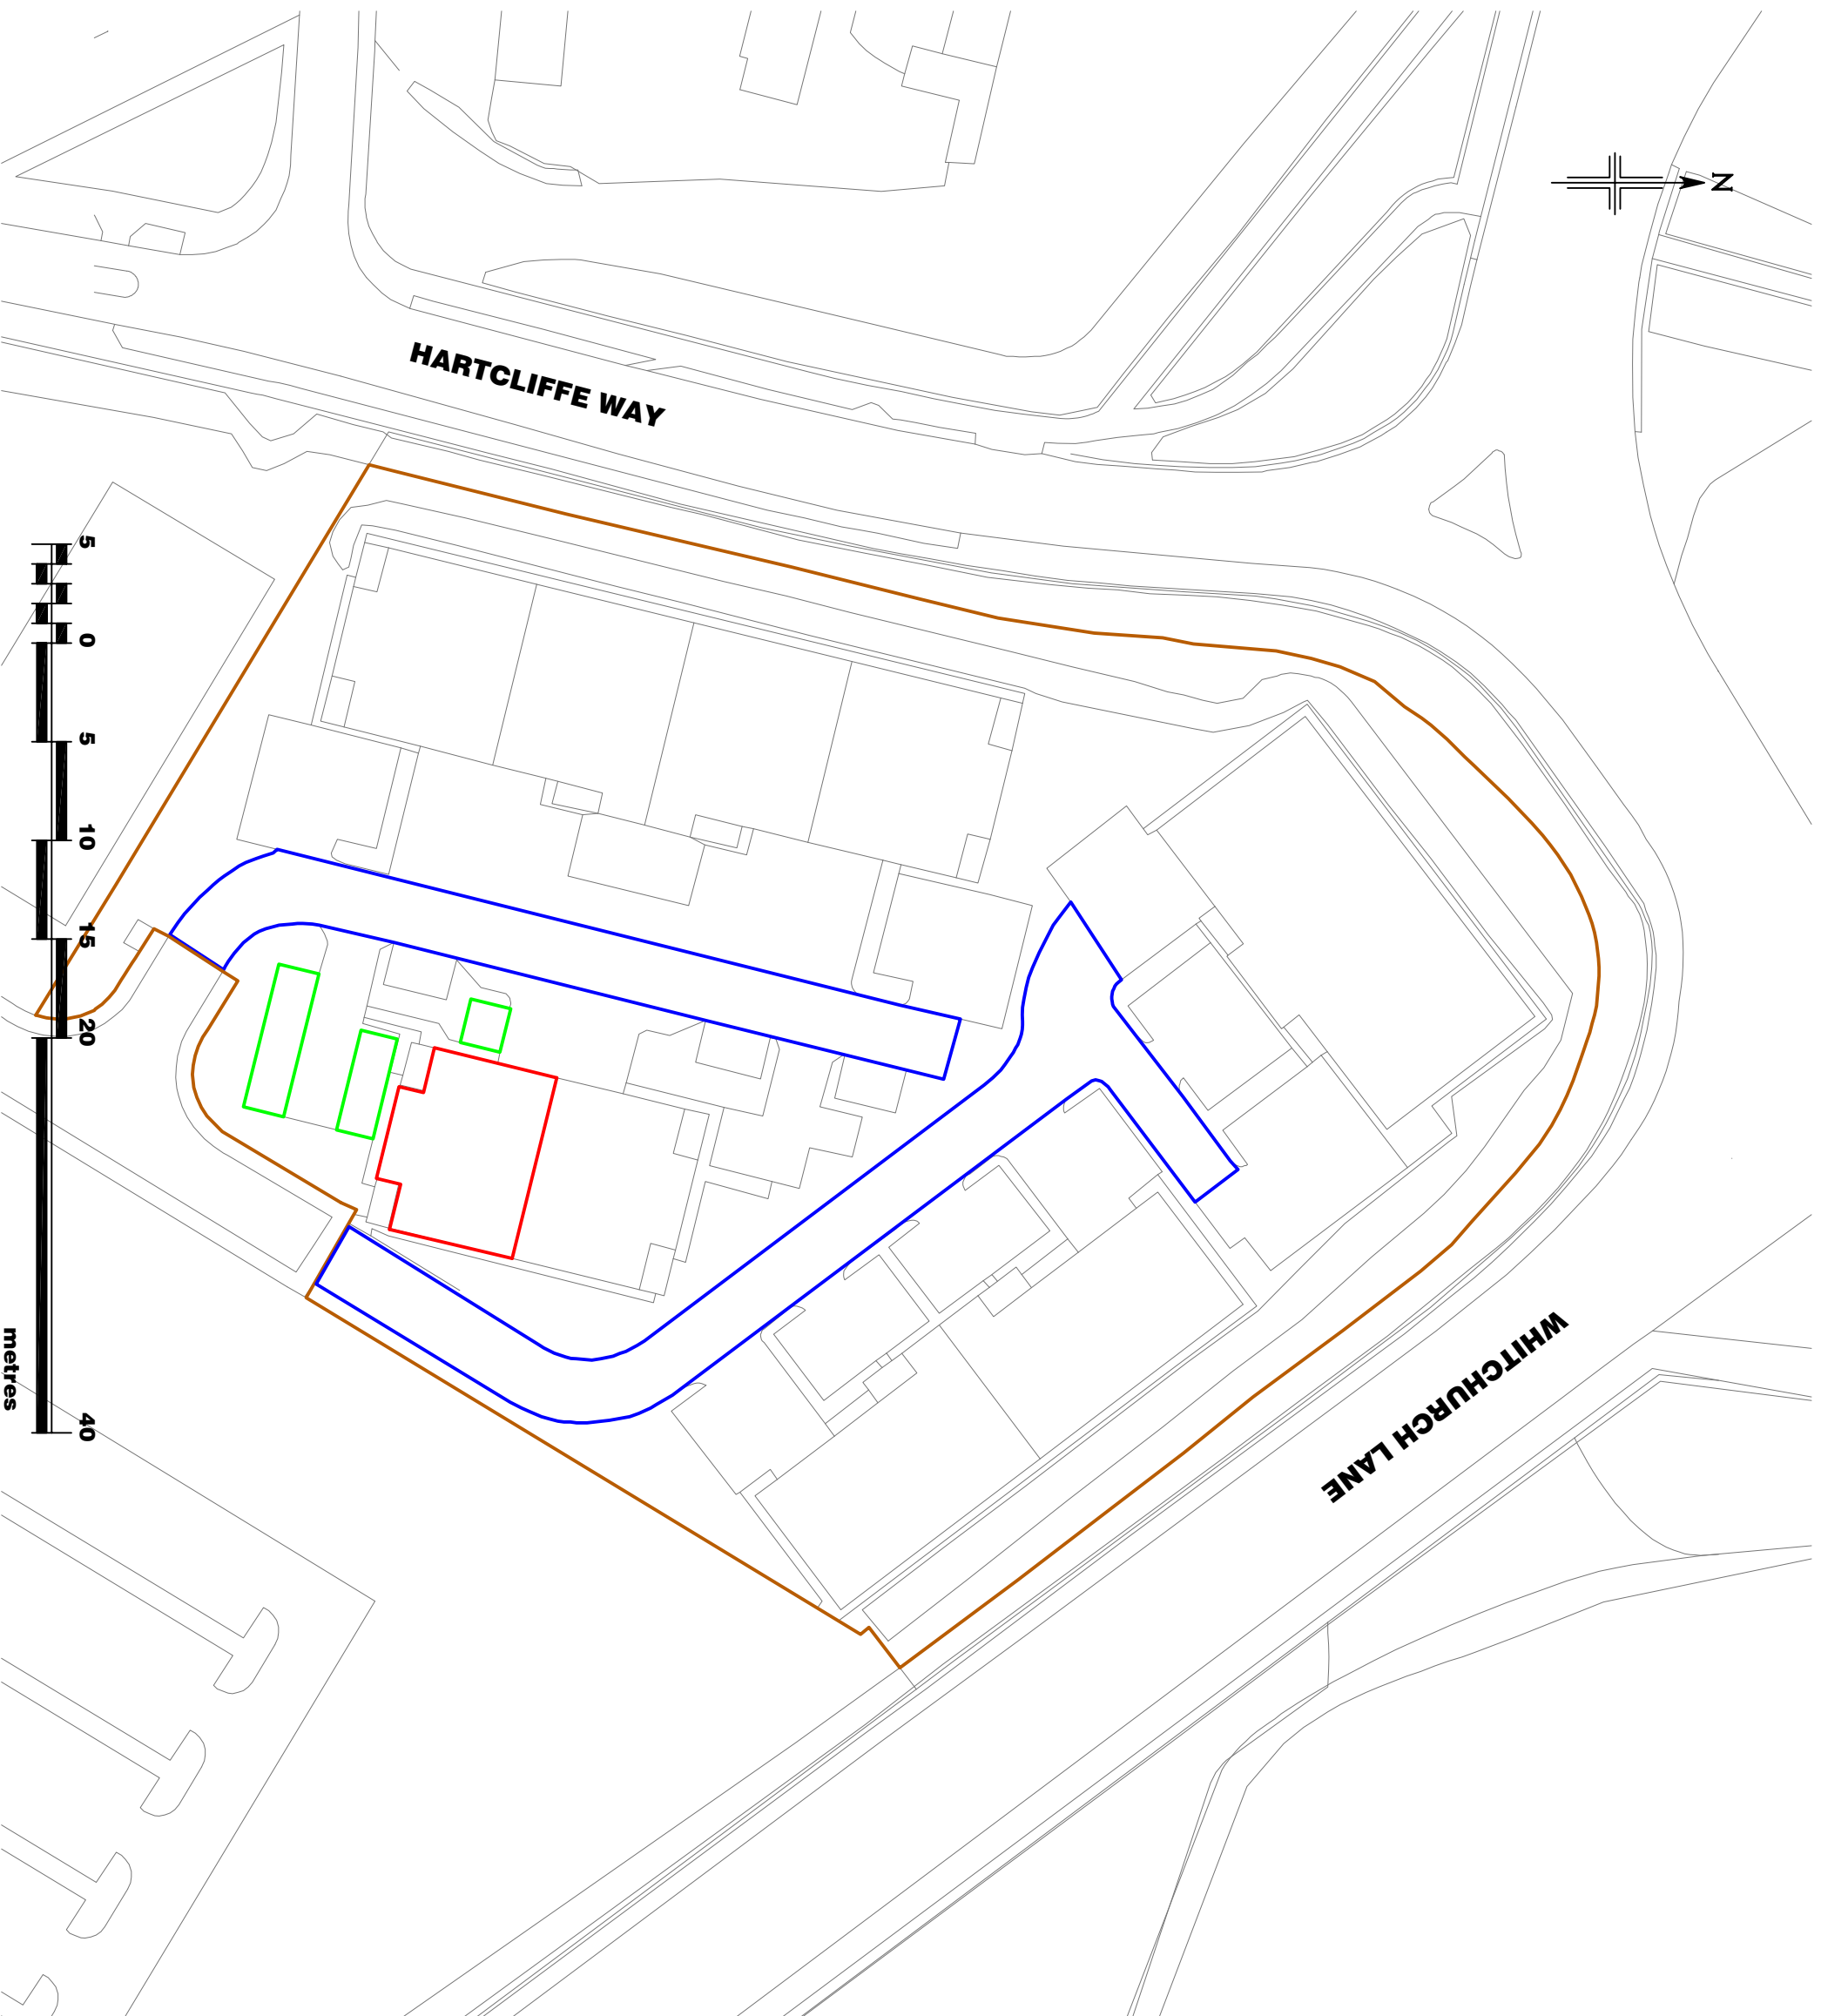

Project :	UNIT 5
	Hawfield Business Park, BRISTOL, BS14
Description :	Tenant Plan
Date :	March 2022
Issue :	B
Drawing Number :	
	Presentation Scale 1:750@ A3