



GENERAL NOTE
 This drawing is to be read in conjunction with all other relevant drawings, schedules and specifications issued.
 All interior dimensions including ceiling heights are taken to and from finished surfaces unless otherwise stated. All levels and dimensions must be checked on site.
 Any discrepancies with the information depicted in this drawing must be reported in writing. Responsibility cannot be accepted for alterations made to this drawing without prior permission.
 This drawing must not be photocopied, scaled or reproduced otherwise scale accuracy cannot be guaranteed.
 This drawing should not be used in any circumstances for any structural calculation or building construction / demolition work.

▭ = Gross internal area
▭ = Net internal area

FLOOR	GIA		NIA	
	SQ M	SQ FT	SQ M	SQ FT
GROUND	357.2	3844	309.4	3330
FIRST	124.8	1343	107.6	1158
TOTAL	481.9	5187	417.0	4488

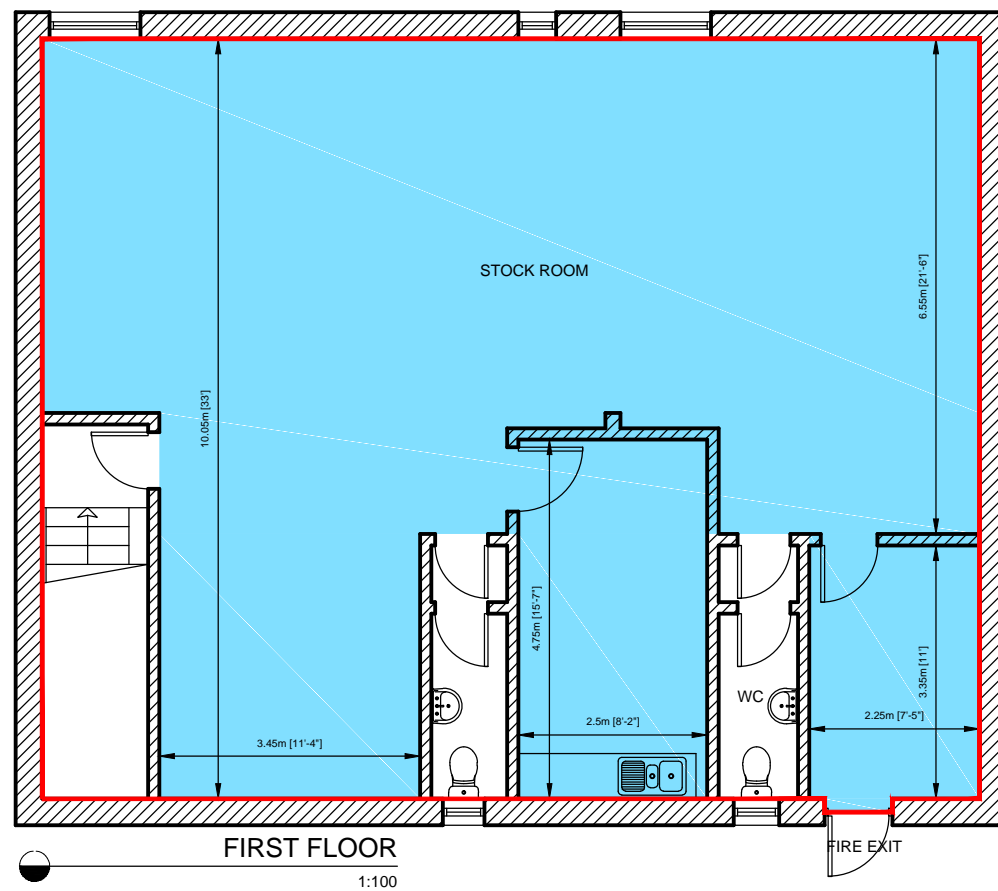

GROUND FLOOR
1:100

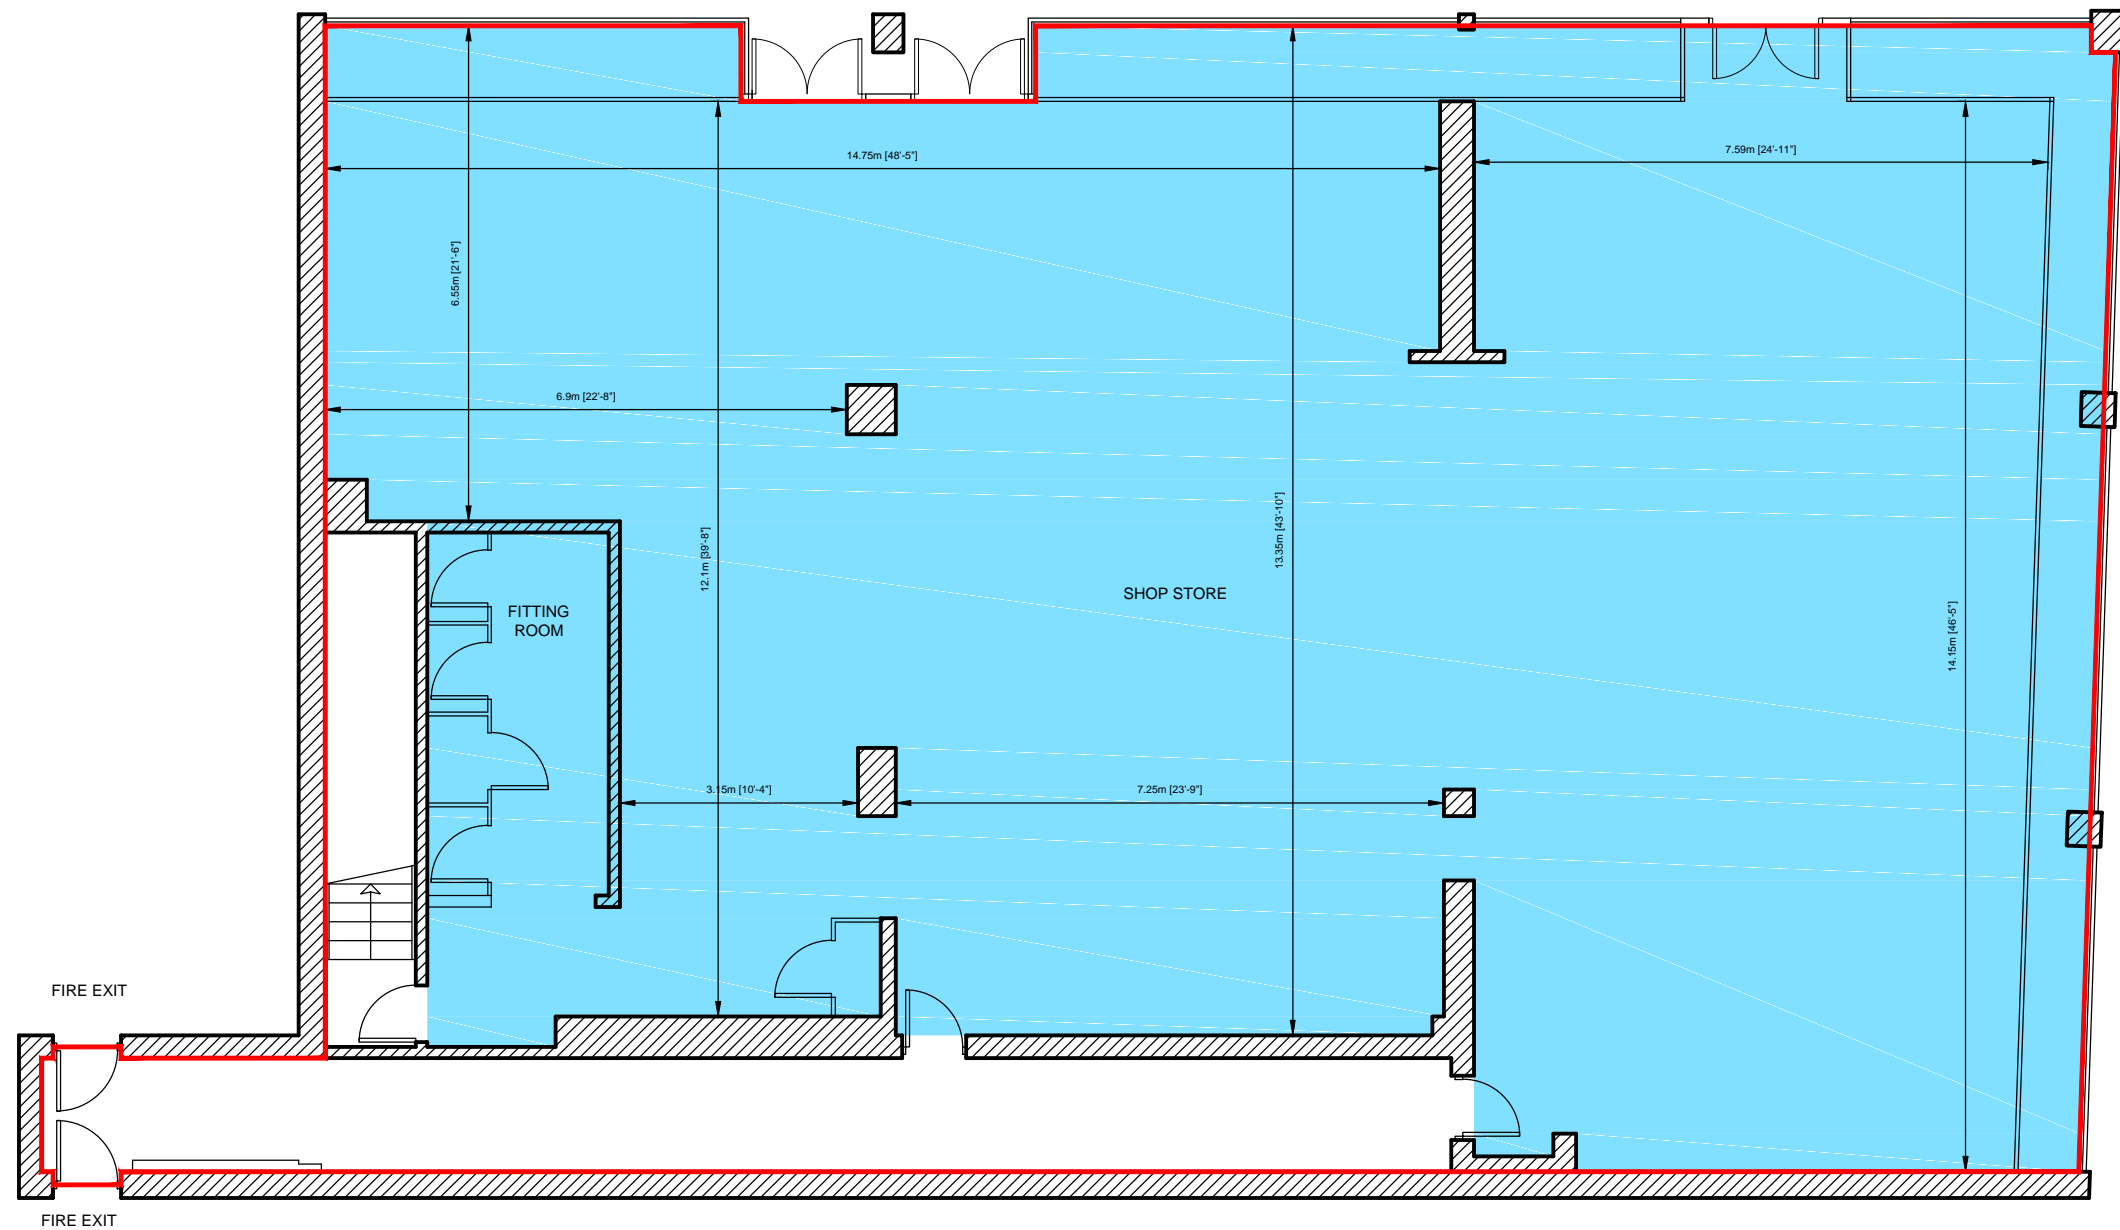

PROJECT TITLE

**27 HIGH STREET,
 THORNBURY, BS35**

DRAWING TITLE

AREA MEASUREMENT PLAN

SCALE	SIZE	DRAWING
1:100	A3	223907
DRAWN	CHECKED	DATE
HM/DO1	MG	20/12/2018