

# LEASE PLAN

— Lease Demise


## Notes:

Care should be taken when drawings are printed to avoid image distortion.

This drawing is issued for lease registration purposes only and further copies should be printed under the appropriate licence.

## Revisions:

- A - Original Issue (April 2011)
- B - Lease Demise Amended (November 2011)
- C .
- D .
- E .
- F .

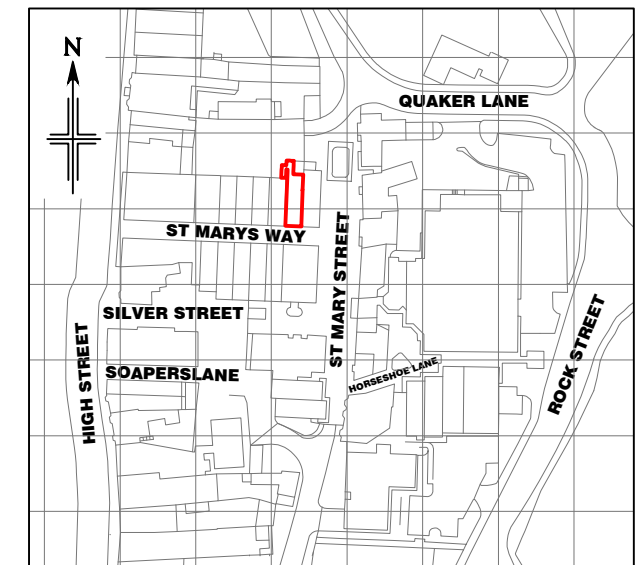

## Location Plan

Scale 1:2500



This drawing contains Ordnance Survey data which has been reproduced with the permission of the Controller of Her Majesty's Stationery Office, Crown copyright 2011.

Murphy Surveys Licence Number 100020449

**murphy** London  
 9 Devonshire Square  
 London  
 EC2M 4YF  
**Asset Services** Phone: 020 3170 7026  
 Fax: 020 3178 6642

[www.murphyassetservices.co.uk](http://www.murphyassetservices.co.uk)

<b>Project :</b> 9 ST MARYS WAY St Mary Centre, THORNBURY, BS35	
<b>Description :</b> Ground Floor Lease Plan	
<b>Date :</b> April 2011	<b>Issue :</b> 1
<b>Drawing Number :</b> UK002570-9SMW-LPG	
<b>Presentation Scale 1:100 @ A3</b>	

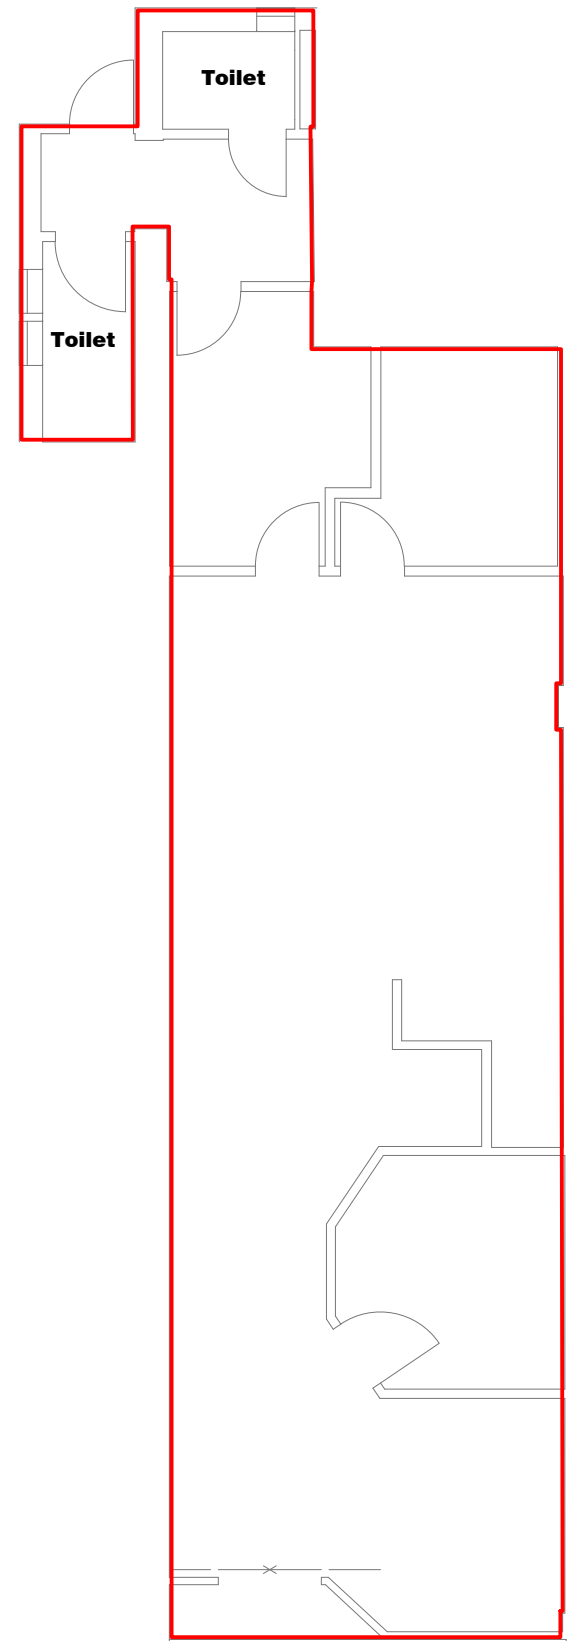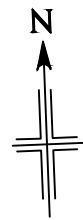

ST MARYS WAY

