

# LEASE PLAN

— Lease Demise

## Notes:

Care should be taken when drawings are printed to avoid image distortion.

This drawing is issued for lease registration purposes only and further copies should be printed under the appropriate licence.

## Revisions:

A - Original Issue (November 2011)



B -

C -

D -

E -

F -

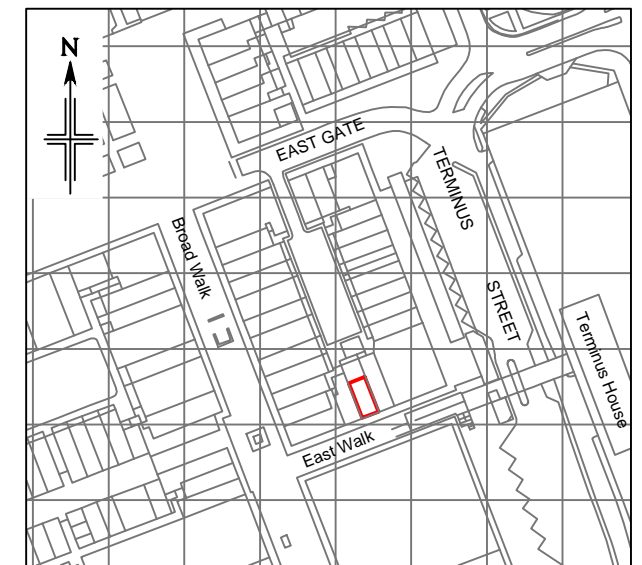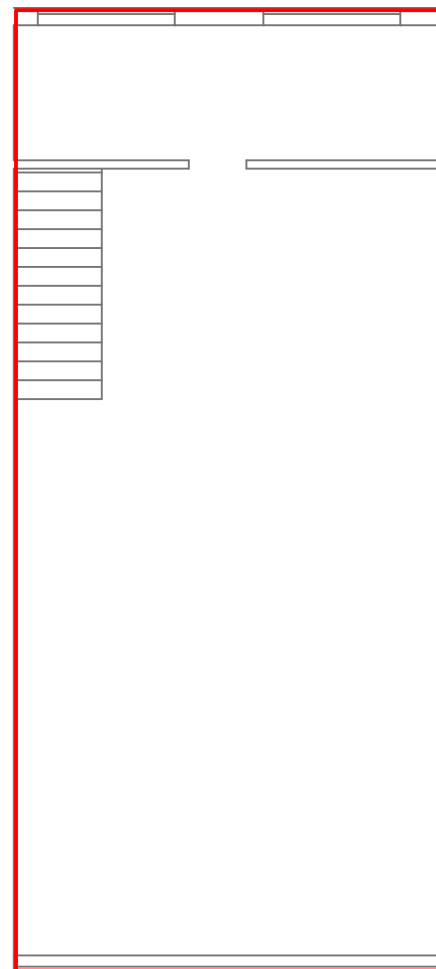

## Location Plan

Scale 1:2500

This drawing contains Ordnance Survey data which has been reproduced with the permission of the Controller of Her Majesty's Stationery Office, Crown copyright 2011.


Murphy Surveys Licence Number LIG0999

**murphy** London  
9 Devonshire Square  
London  
EC2M 4YF  
Phone: 020 3170 7026  
Fax: 020 3178 6642

**Asset Services**

[www.murphyassetservices.co.uk](http://www.murphyassetservices.co.uk)

**EAST WALK**

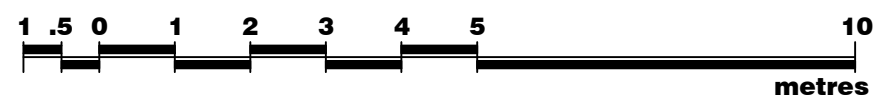

Project :	<b>3 EAST WALK HARLOW, CM20 1HX</b>	
Description :	<b>First Floor Lease Plan</b>	
Date :	<b>November 2011</b>	Issue : <b>A</b>
Drawing Number :	<b>MSL3623-3EW-LP1</b>	
<b>Presentation Scale 1:100 @ A3</b>		