

LEASE PLAN

— Lease Demise


Notes:

Care should be taken when drawings are printed to avoid image distortion.

This drawing is issued for lease registration purposes only and further copies should be printed under the appropriate licence.

Revisions:

- A . Original Issue
- B .
- C .
- D .
- E .
- F .

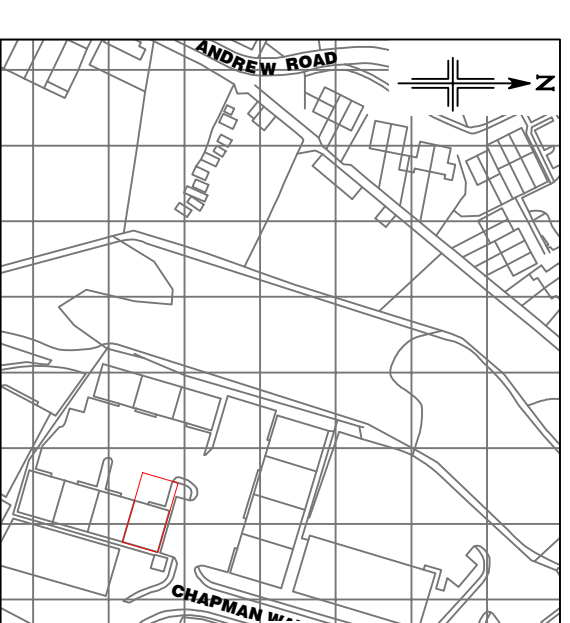

Location Plan

Scale 1:2500


This drawing contains Ordnance Survey data which has been reproduced with the permission of the Controller of Her Majesty's Stationery Office Crown copyright 2003.

Murphy Surveys Licence Number LIG0999



Unit 7a

CAR PARKING

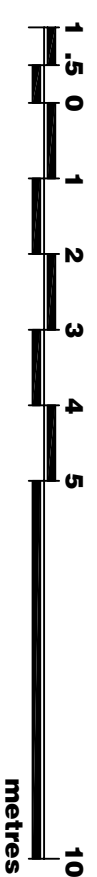

Project : UNIT 7A, HIGH BROOMS IND EST
Chapman Way, TUNBRIDGE WELLS, TN2 3EF

Description : Ground Floor
Lease Plan

Date : 20 Feb 2019 **Issue :** 0

Drawing Number : Lease Plan 7A

Presentation Scale 1:100 @ A3