

LEASE PLAN

— Lease Demise




Notes:

Care should be taken when drawings are printed to avoid image distortion.

This drawing is issued for lease registration purposes only and further copies should be printed under the appropriate licence.

Revisions:

- A - Original Issue (January 2012)
- B -
- C -
- D -
- E -
- F -

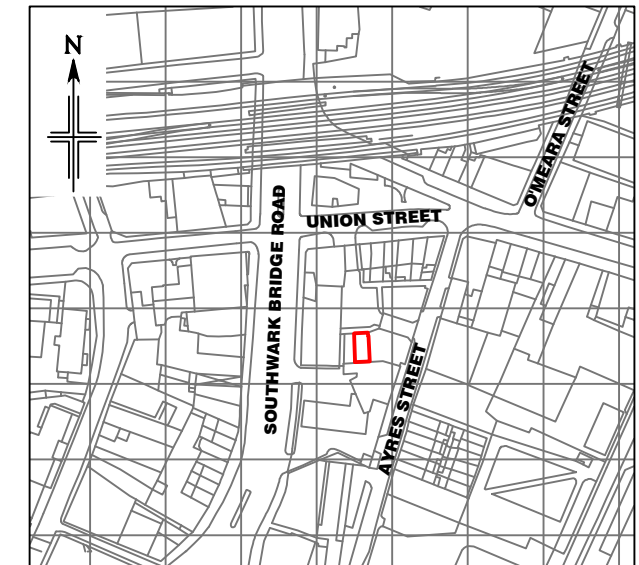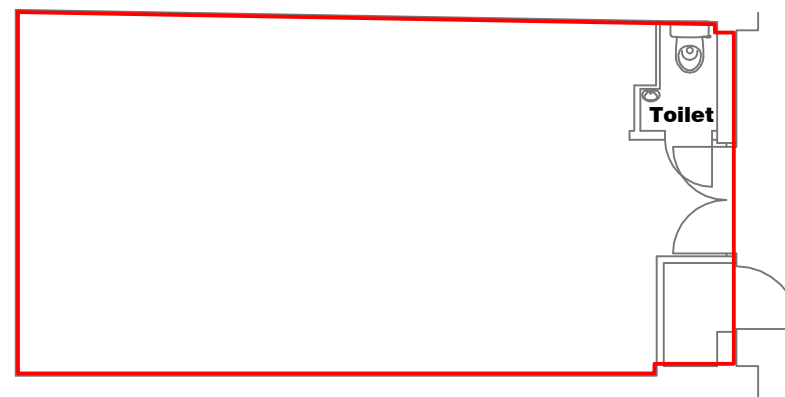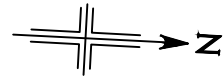

Location Plan

Scale 1:2500


This drawing contains Ordnance Survey data which has been reproduced with the permission of the Controller of Her Majesty's Stationery Office, Crown copyright 2011.

Murphy Surveys Licence Number 100020449

murphy London
 9 Devonshire Square
 London
 EC2M 4YF
Asset Services
 Phone: 020 3170 7026
 Fax: 020 3178 6642

www.murphyassetservices.co.uk

AYRES STREET

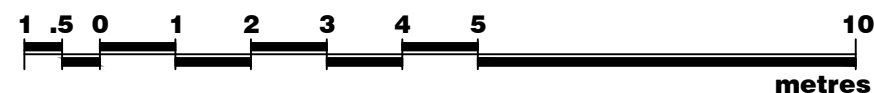

Project : UNIT F Southwark Bridge Business Centre, 14 Ayres Street, LONDON, SE1 1ES	
Description : Ground Floor Lease Plan	
Date : January 2012	Issue : A
Drawing Number : MSL4325-UF-LPG	
Presentation Scale 1:100 @ A3	