


SOUTHWARK STREET

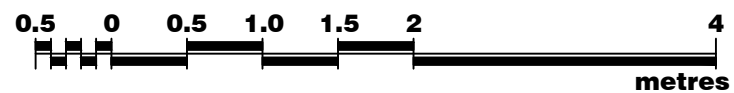

LEASE PLAN

— Lease Demise


Notes:

Care should be taken when drawings are printed to avoid image distortion.

This drawing is issued for lease registration purposes only and further copies should be printed under the appropriate licence.

Revisions:

- A - Original Issue (December 2011)
- B .
- C .
- D .
- E .
- F .

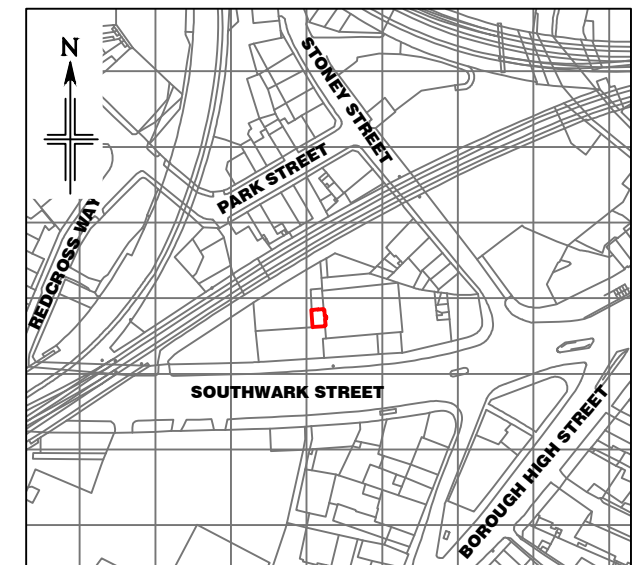

Location Plan
Scale 1:2500

This drawing contains Ordnance Survey data which has been reproduced with the permission of the Controller of Her Majesty's Stationery Office, Crown copyright 2011.

Murphy Surveys Licence Number 100020449

murphy London
9 Devonshire Square
London
EC2M 4YF
Phone: 020 3170 7026
Fax: 020 3178 6642

Asset Services

www.murphyassetservices.co.uk

Project :		SUITE 34-35	
		24 Southwark Street, LONDON, SE1	
Description :		First Floor	
		Lease Plan	
Date :	December 2011	Issue :	A
Drawing Number :	MSL4327-S34-35-LP1		
Presentation Scale 1:50 @ A3			