

# LEASE PLAN

— Lease Demise


**Notes:**

Care should be taken when drawings are printed to avoid image distortion.

This drawing is issued for lease registration purposes only and further copies should be printed under the appropriate licence.

**Revisions:**

- A - September 2019
- B .
- C .
- D .
- E .
- F .


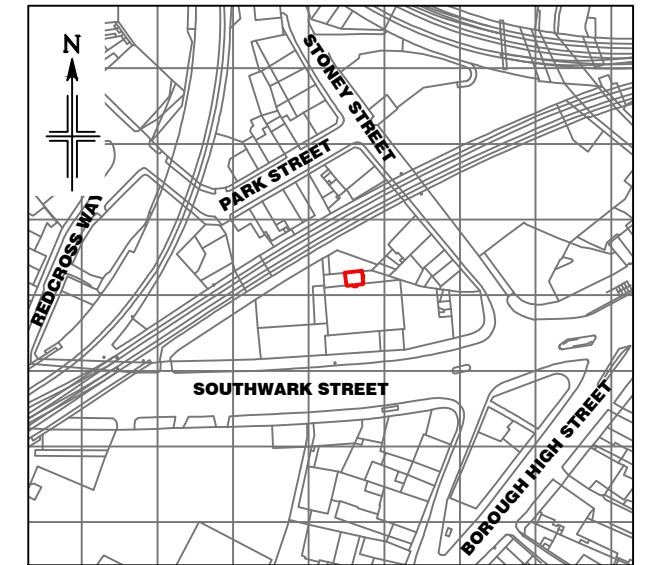


**Location Plan**


Scale 1:2500

**Peer Group PLC, The Hop Exchange,**

**24 Southwark, London, SE1 1TY**

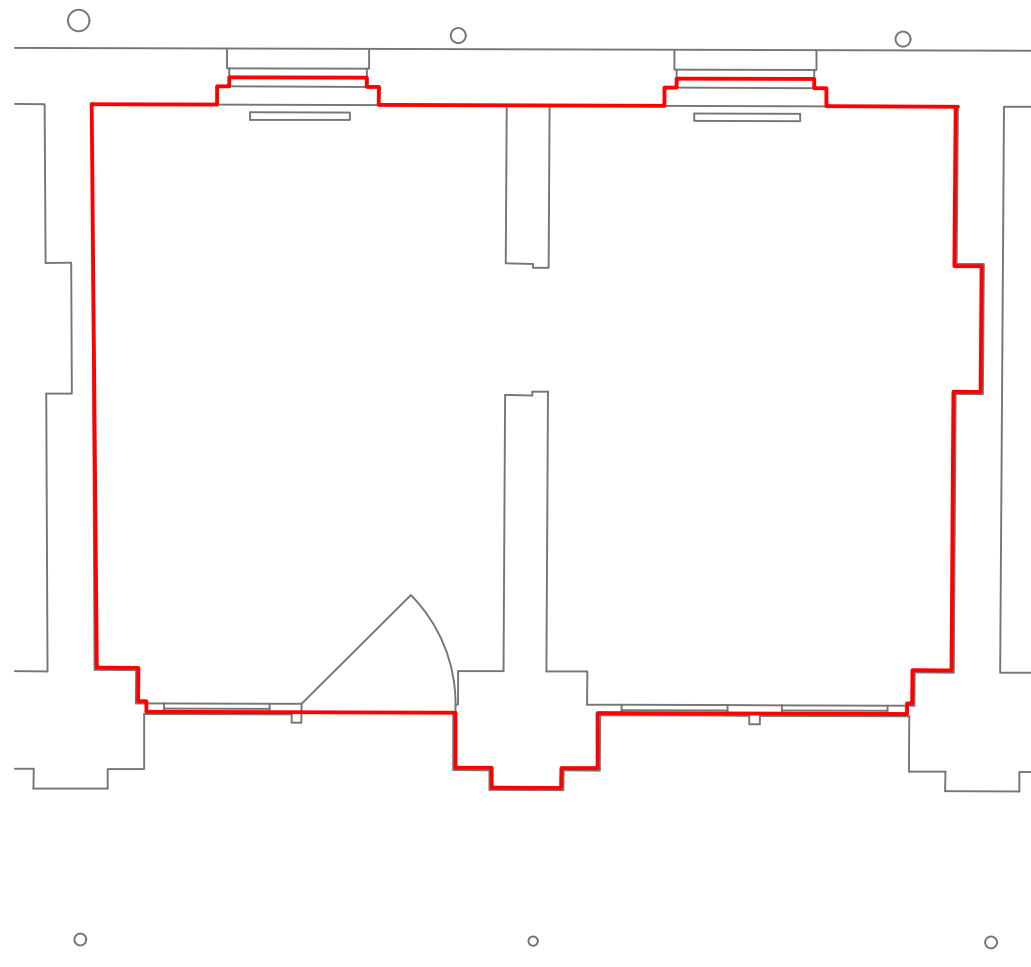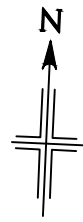

**S O U T H W A R K   S T R E E T**

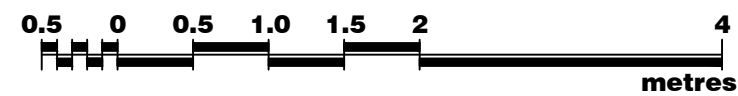

<b>Project :</b>		<b>SUITE 40-41 24 Southwark Street, LONDON, SE1</b>	
<b>Description :</b>		<b>First Floor Lease Plan</b>	
<b>Date :</b>		<b>Issue :</b>	<b>A</b>
<b>Drawing Number :</b>	<b>Plan A</b>		
<b>Presentation Scale 1:50 @ A3</b>			