

# LEASE PLAN

— Lease Demise

## Notes:

Care should be taken when drawings are printed to avoid image distortion.

This drawing is issued for lease registration purposes only and further copies should be printed under the appropriate licence.

## Revisions:

A - Original Issue (December 2011)




B - Scale Changed (January 2012)

B - New Issue (March 2022)

D -


E -

F -

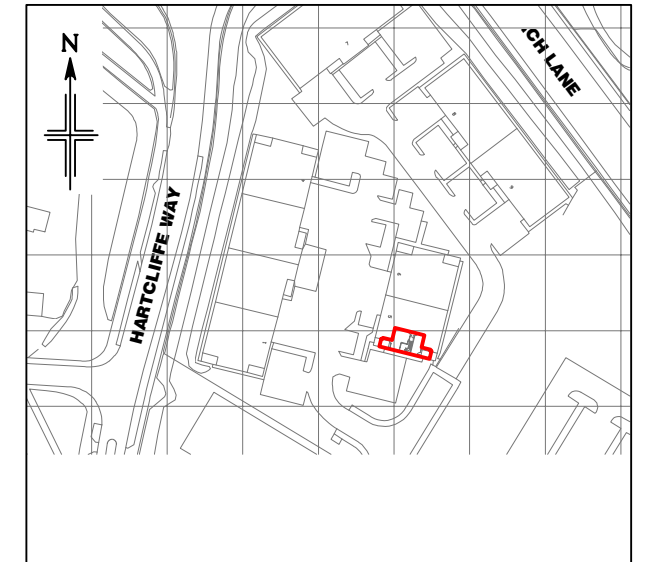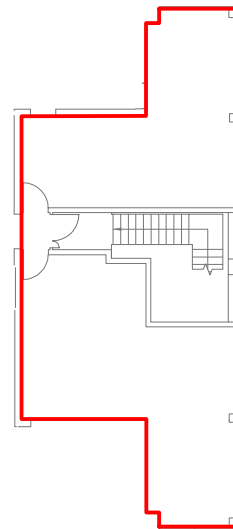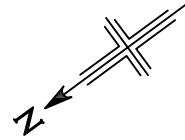

**Location Plan**

Scale 1:2500

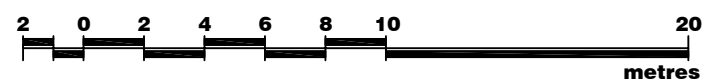

|                               |   |                |   |
|-------------------------------|---|----------------|---|
| <b>Project :</b>              | UNITS 5<br>Hawkfield Business Park, BRISTOL, BS14 |                |   |
| <b>Description :</b>          | First Floor<br>Lease Plan                         |                |   |
| <b>Date :</b>                 | March 2022  | <b>Issue :</b> | C |
| <b>Drawing Number :</b>       |   |                |   |
| Presentation Scale 1:250 @ A3 |   |                |   |