

LEASE PLAN

— Lease Demise




Notes:

Care should be taken when drawings are printed to avoid image distortion.

This drawing is issued for lease registration purposes only and further copies should be printed under the appropriate licence.

Revisions:

- A - Original Issue (June 2012)
- B - Revised Issue (Dec 2019)
- C .
- D .
- E .
- F .

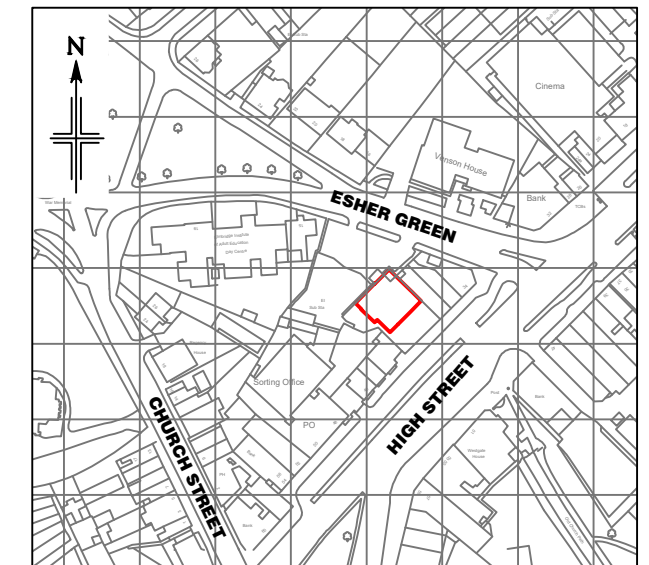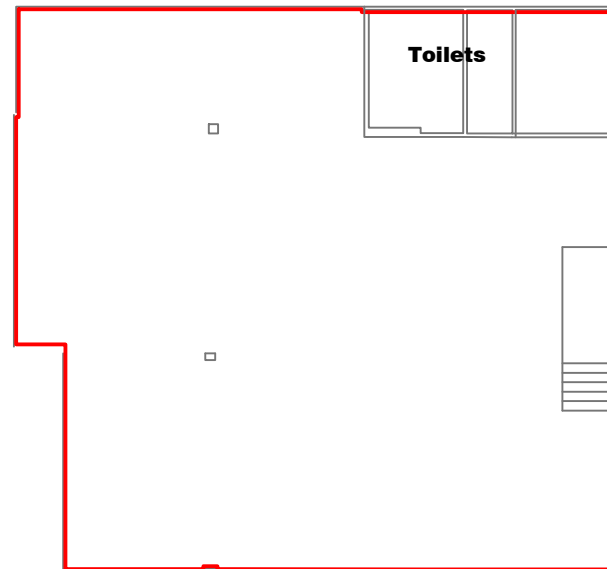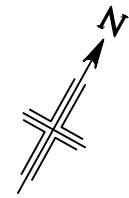

Location Plan

Scale 1:2500


This drawing contains Ordnance Survey data which has been reproduced with the permission of the Controller of Her Majesty's Stationery Office. Crown copyright 2011.

Murphy Surveys Licence Number 100020449

murphy London
 9 Devonshire Square
 London
 EC2M 4YF
Asset Services
 Phone: 020 3170 7026
 Fax: 020 3178 6642

www.murphyassetservices.co.uk

HIGH STREET

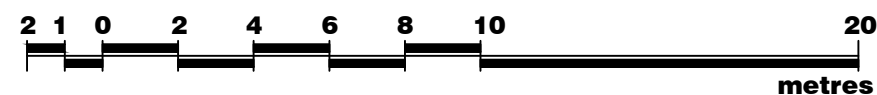

Project : WINDSOR HOUSE 40-44 High Street, ESHER, KT10 9RY	
Description : 1st Floor Lease Plan	
Date : Dec 2019	Issue : B
Drawing Number : MSL5540-U40-44-LP1	
Presentation Scale 1:200 @ A3	